



\\\\wicsvr1\cad\ACAD2000\8131\34877\water-delivery_03\ NCSD-PIPELINE-WST-000 01/30/03 09:59 talbotwk XREFS: NCSD-PIPELINE-PL000

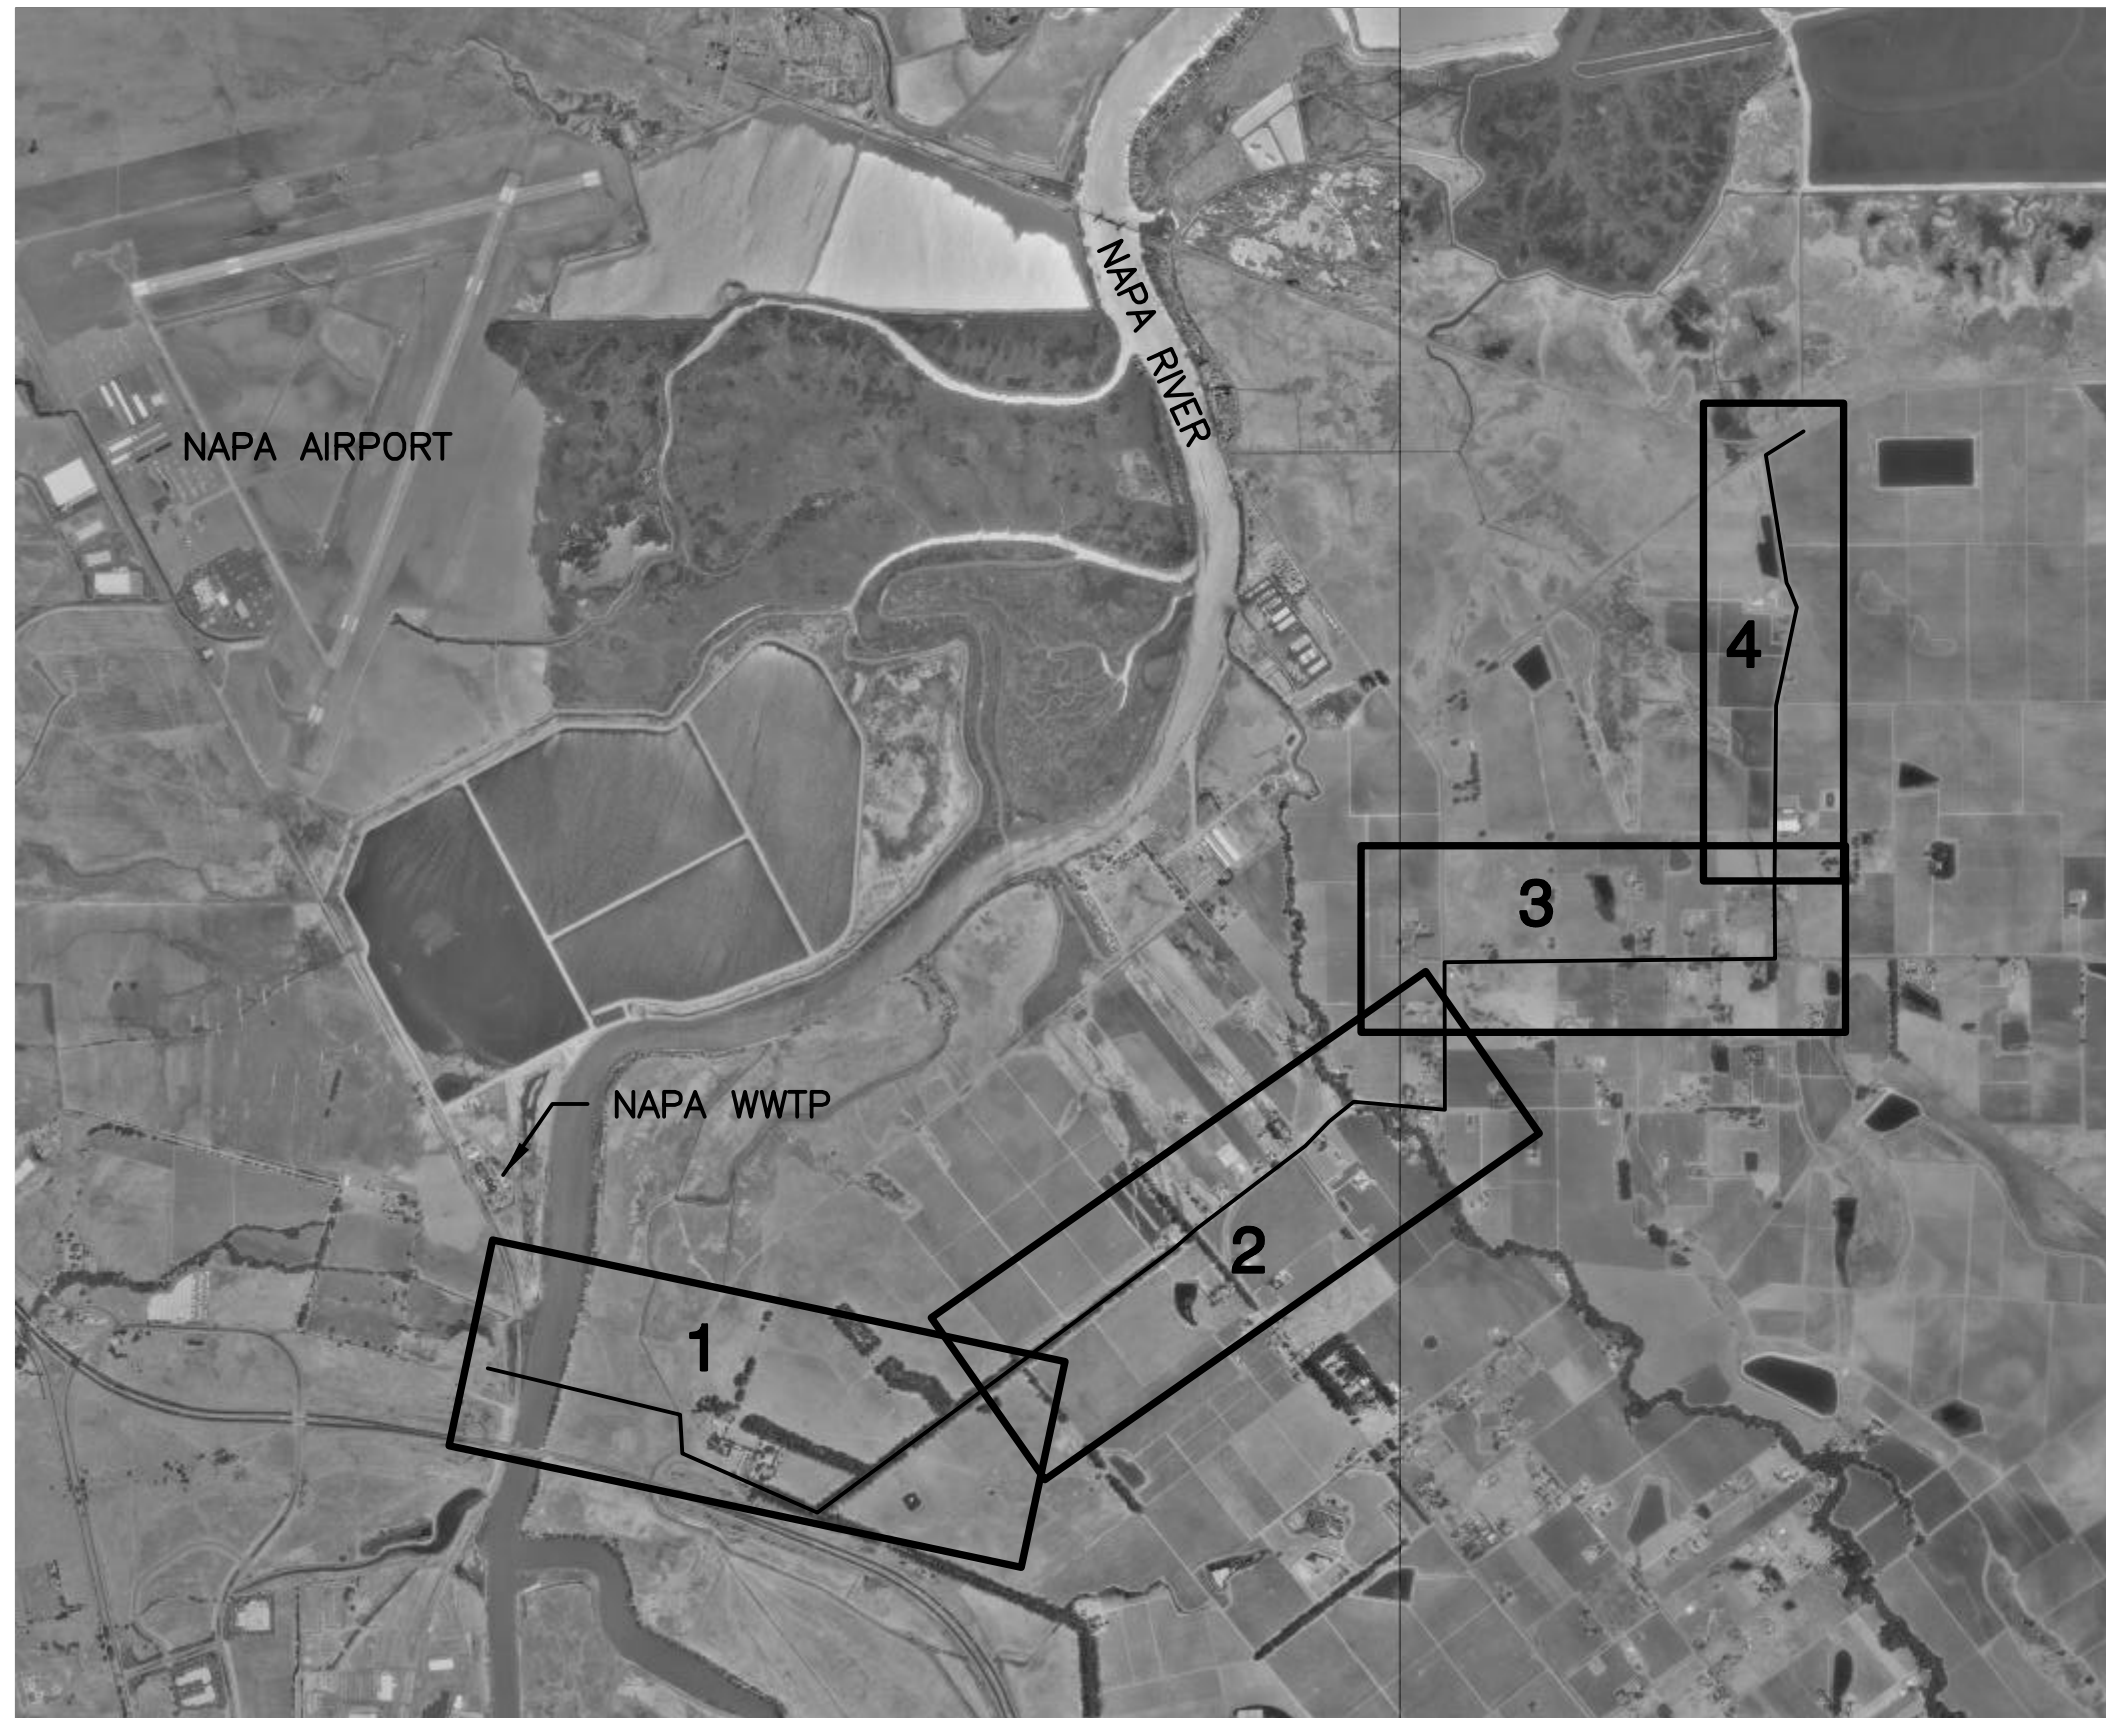

ABBREVIATIONS:

- APPROX = APPROXIMATE
- ARV = AIR RELIEF VALVE
- BO = BLOWOFF
- ELEV = ELEVATION
- EXIST = EXISTING
- RD = ROAD
- TRANS = TRANSITE
- WWTP = WASTE WATER TREATMENT PLANT

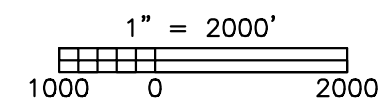

Sonoma County Water Agency

**NAPA-SONOMA
SALT MARSH RESTORATION
PROPOSED NAPA PIPELINE**

DATE: January 2003	LOCATION & INDEX MAP
--------------------	----------------------