



HORIZ: 1" = 500'

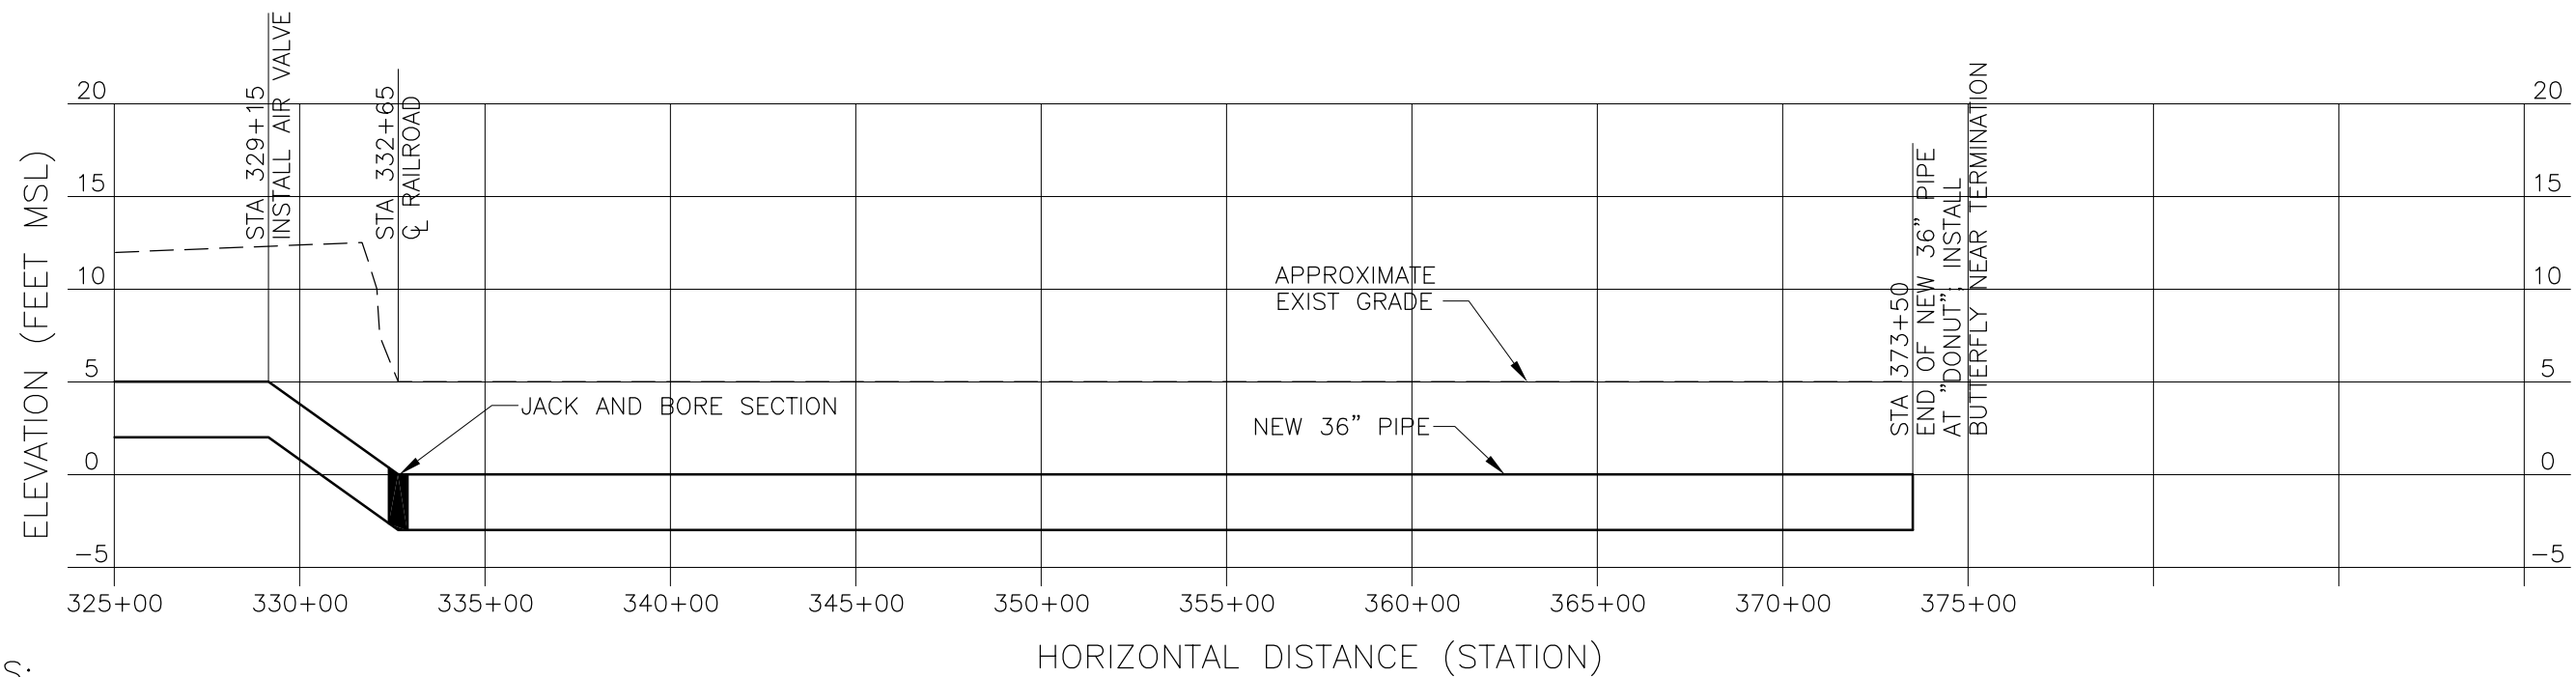

PROFILE

HORIZ: 1" = 500'  
VERT: 1" = 10'

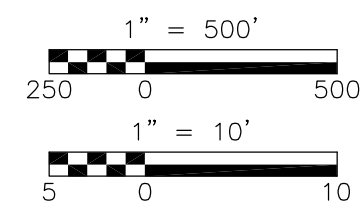

NOTES:

1. ALL STATIONS ARE APPROXIMATE.
2. SURFACE TOPOGRAPHY FOR NEW PIPELINE OBTAINED FROM USGS QUAD MAPS.
3. SEE DET A/7 FOR TYPICAL TRENCH AND EASEMENT SECTION.

Sonoma County Water Agency

NAPA-SONOMA  
SALT MARSH RESTORATION

DATE: May 2002

SHEET: 6 OF 7